
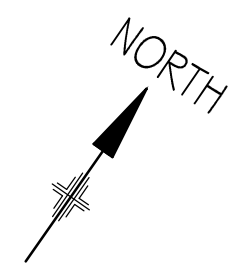


Rev A	Windows to East & West Elevations revised. Doors and windows to Orangery revised	7.2.12
-------	----------------------------------------------------------------------------------	--------

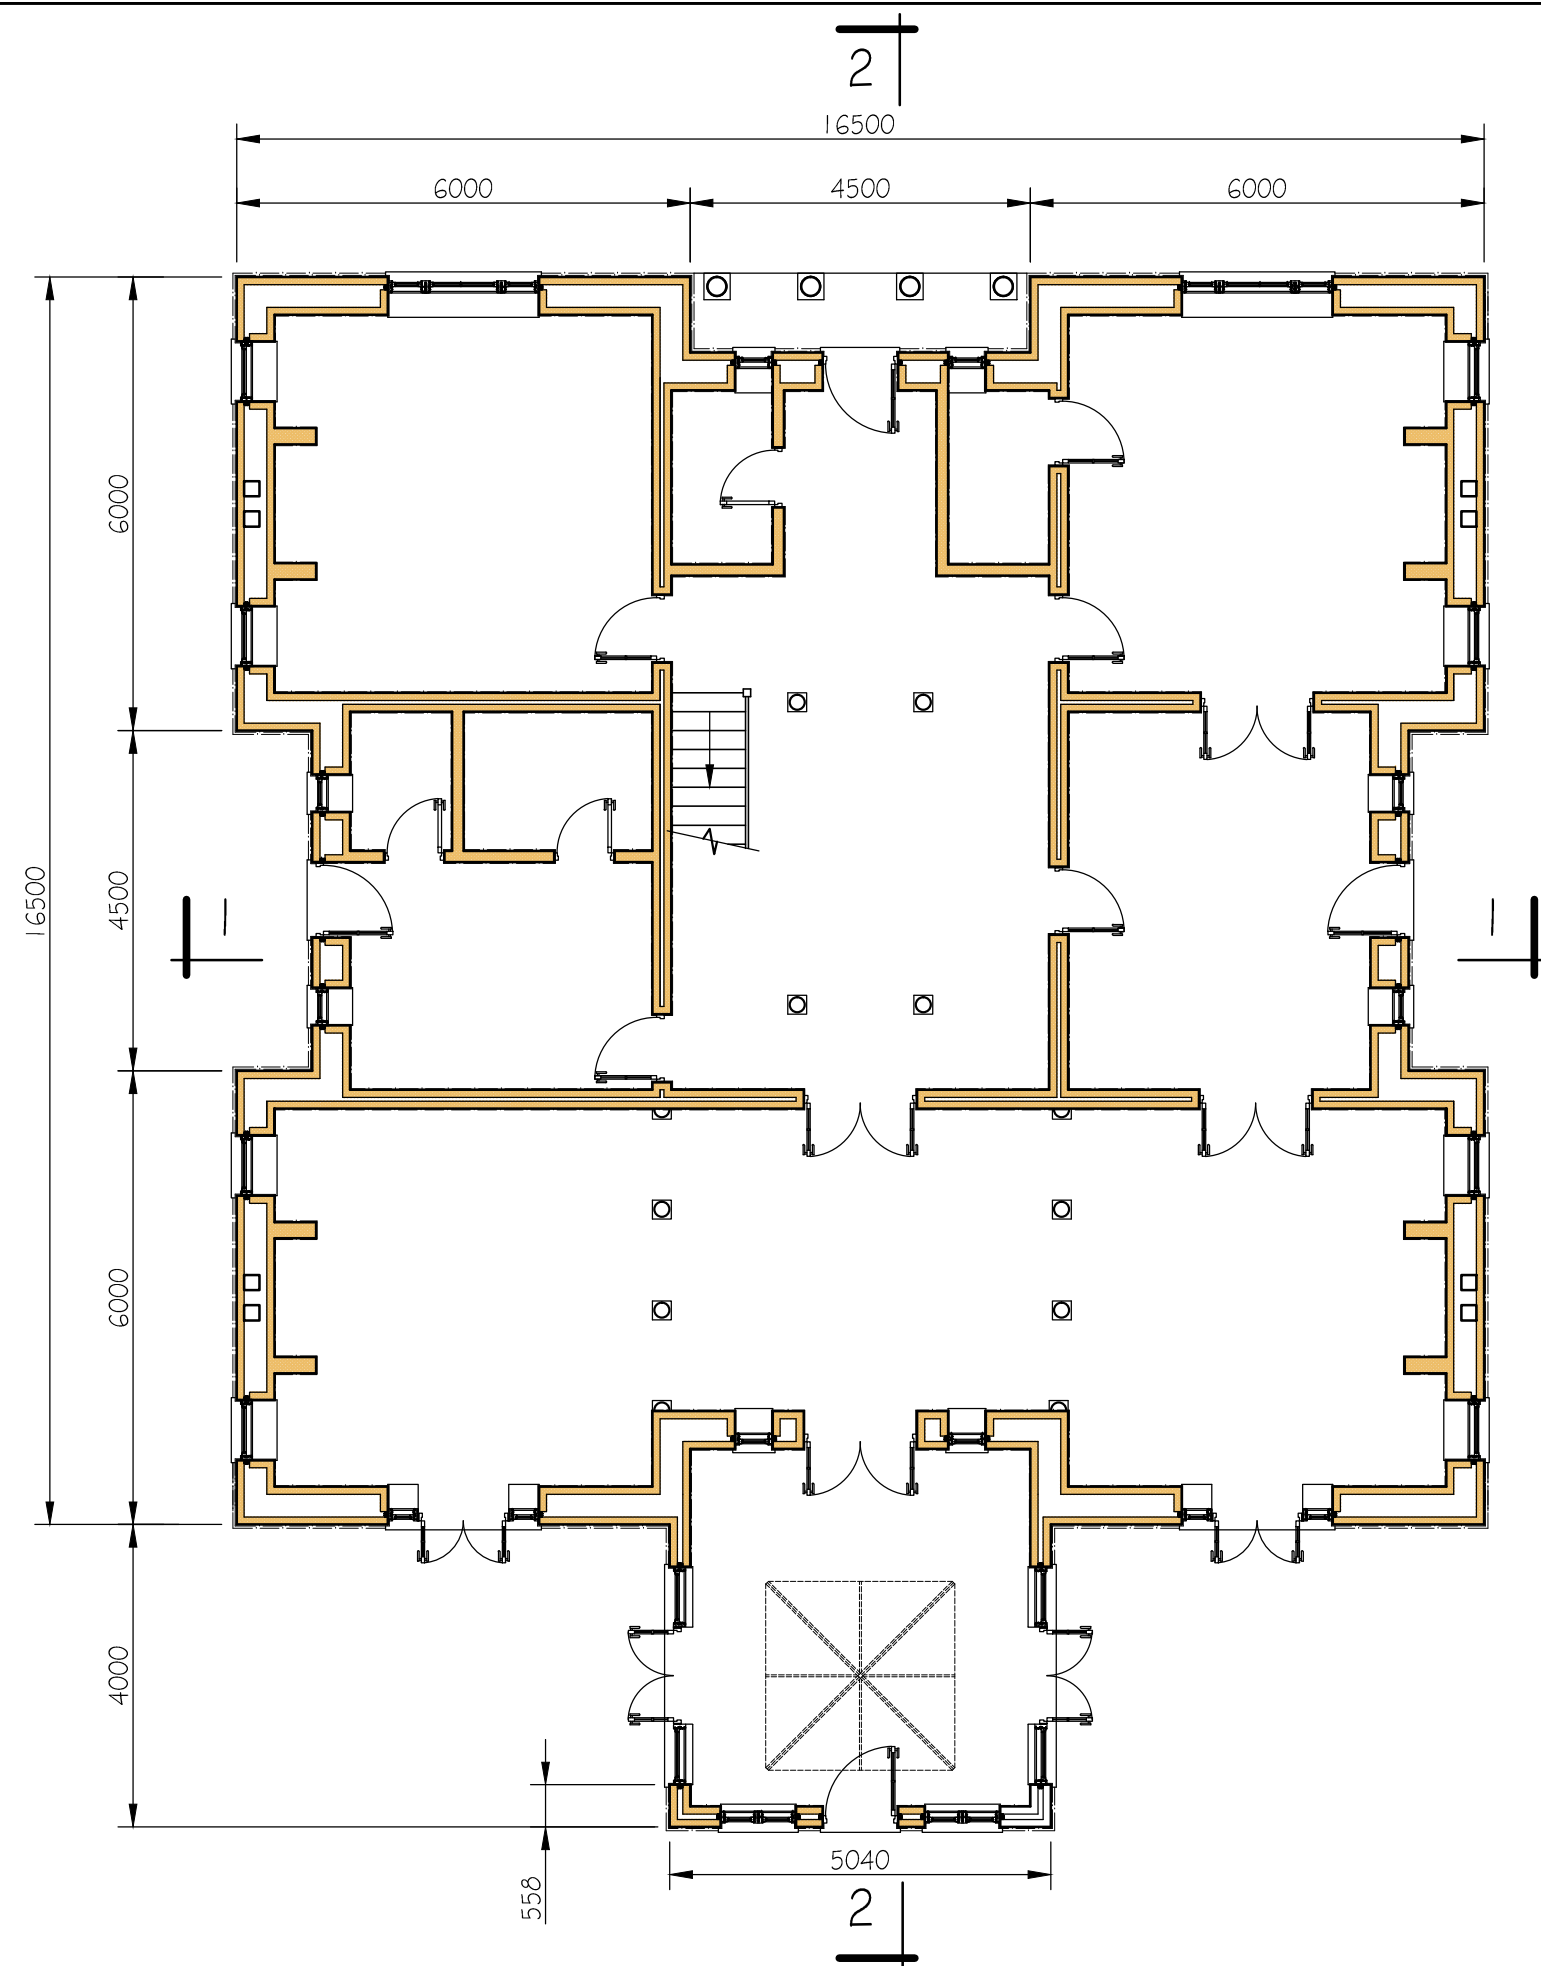

Watson West Associates
 Highfield, Malthouse Lane, Hambledon
 Surrey. GU8 4HH
 01483 685001
 watsonwest@btinternet.com

CLIENT:
 Mr & Mrs P Thurston

ARCHITECT:
 Watson West Associates

CONTRACT:
 Park Hatch
 Dunsfold Road
 Loxhill, Surrey
 GU8 4BL

TITLE:
 Proposed New Dwelling
 Ground Floor Plan

DRAWING NO. 1250/PI A

SCALE: 1 : 100 @ A3
 DATE: January 2012 DRAWN: PS

